


PIANTA PIANO TERRA

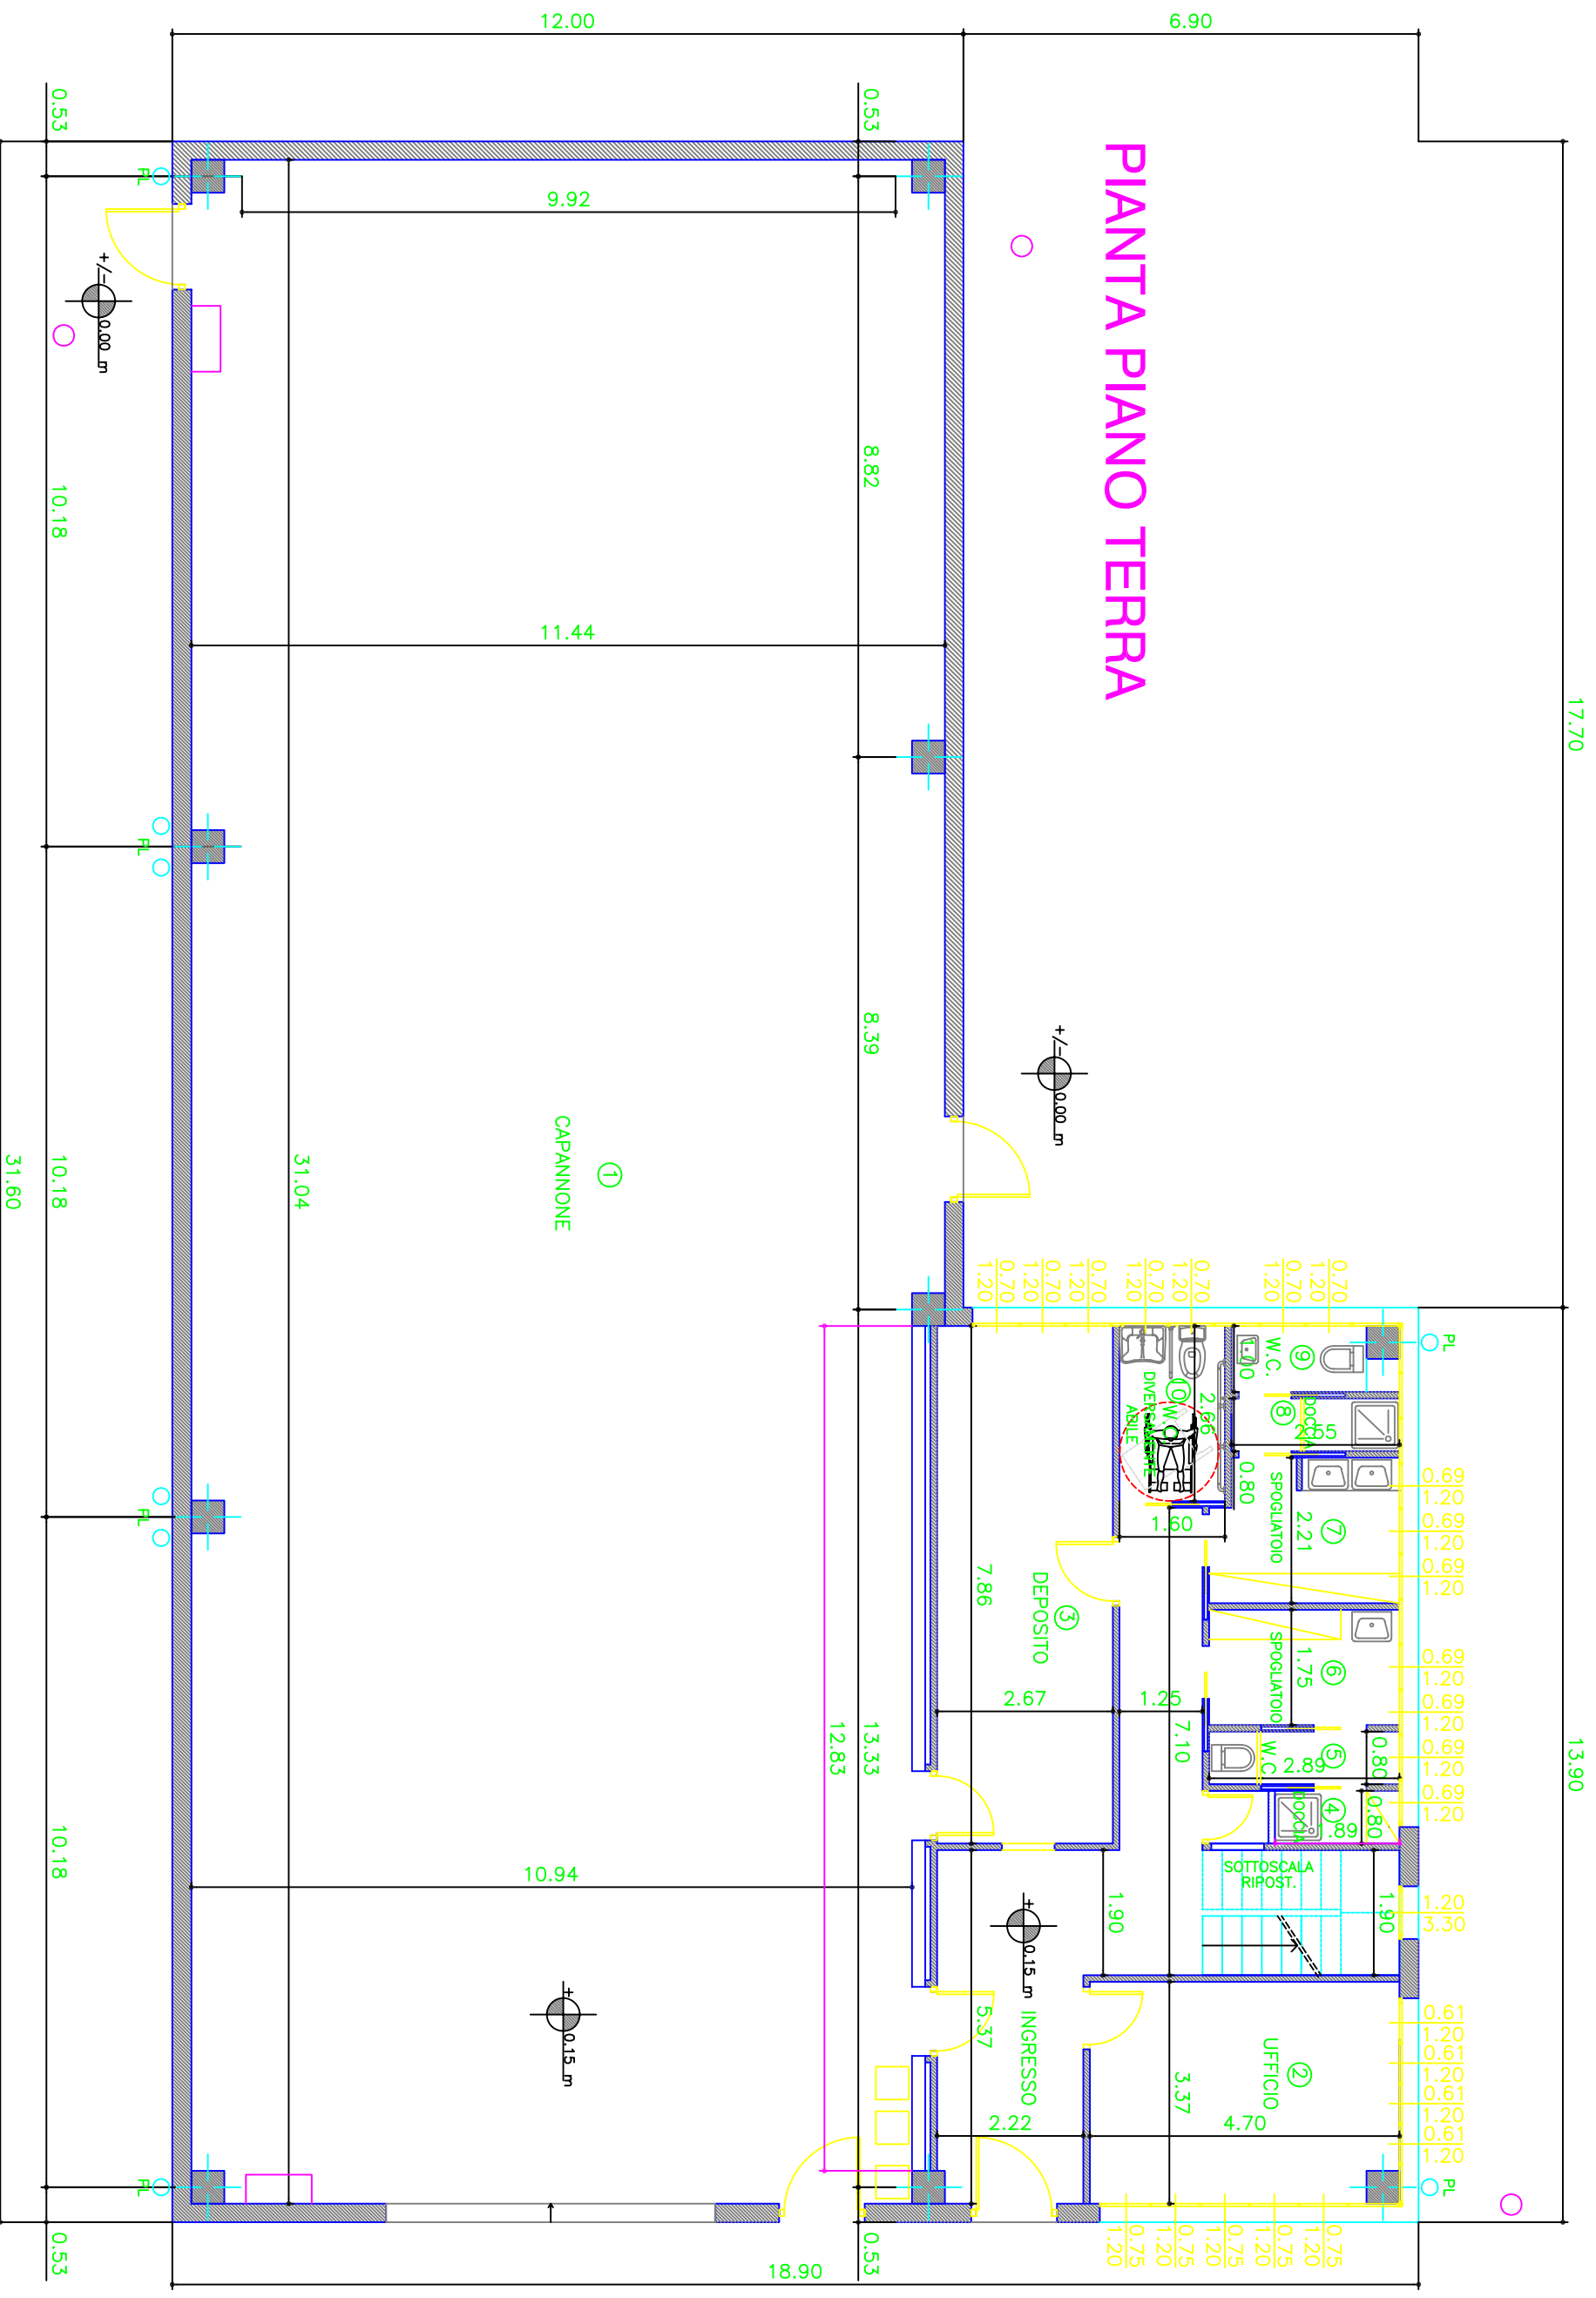

17.70

13.90

12.00

6.90

0.53

0.53

9.92

8.82

11.44

8.39

CAPPANNONE

①

31.04

10.18

10.18

31.60

10.18

0.53

18.90

0.53

INGRESSO

2.22

5.37

1.90

3.37

7.10

1.25

2.67

7.86

13.33

12.83

13.33

1.20

3.30

1.20

1.20

PL

0.69

1.20

0.69

1.20

0.70

1.20

0.70

±/± 0.00 m

±/± 0.15 m

±/± 0.00 m

